


Figure 1: Proposed Project Layout

Broadleaf Solar | Granby, East Granby, Simsbury, CT

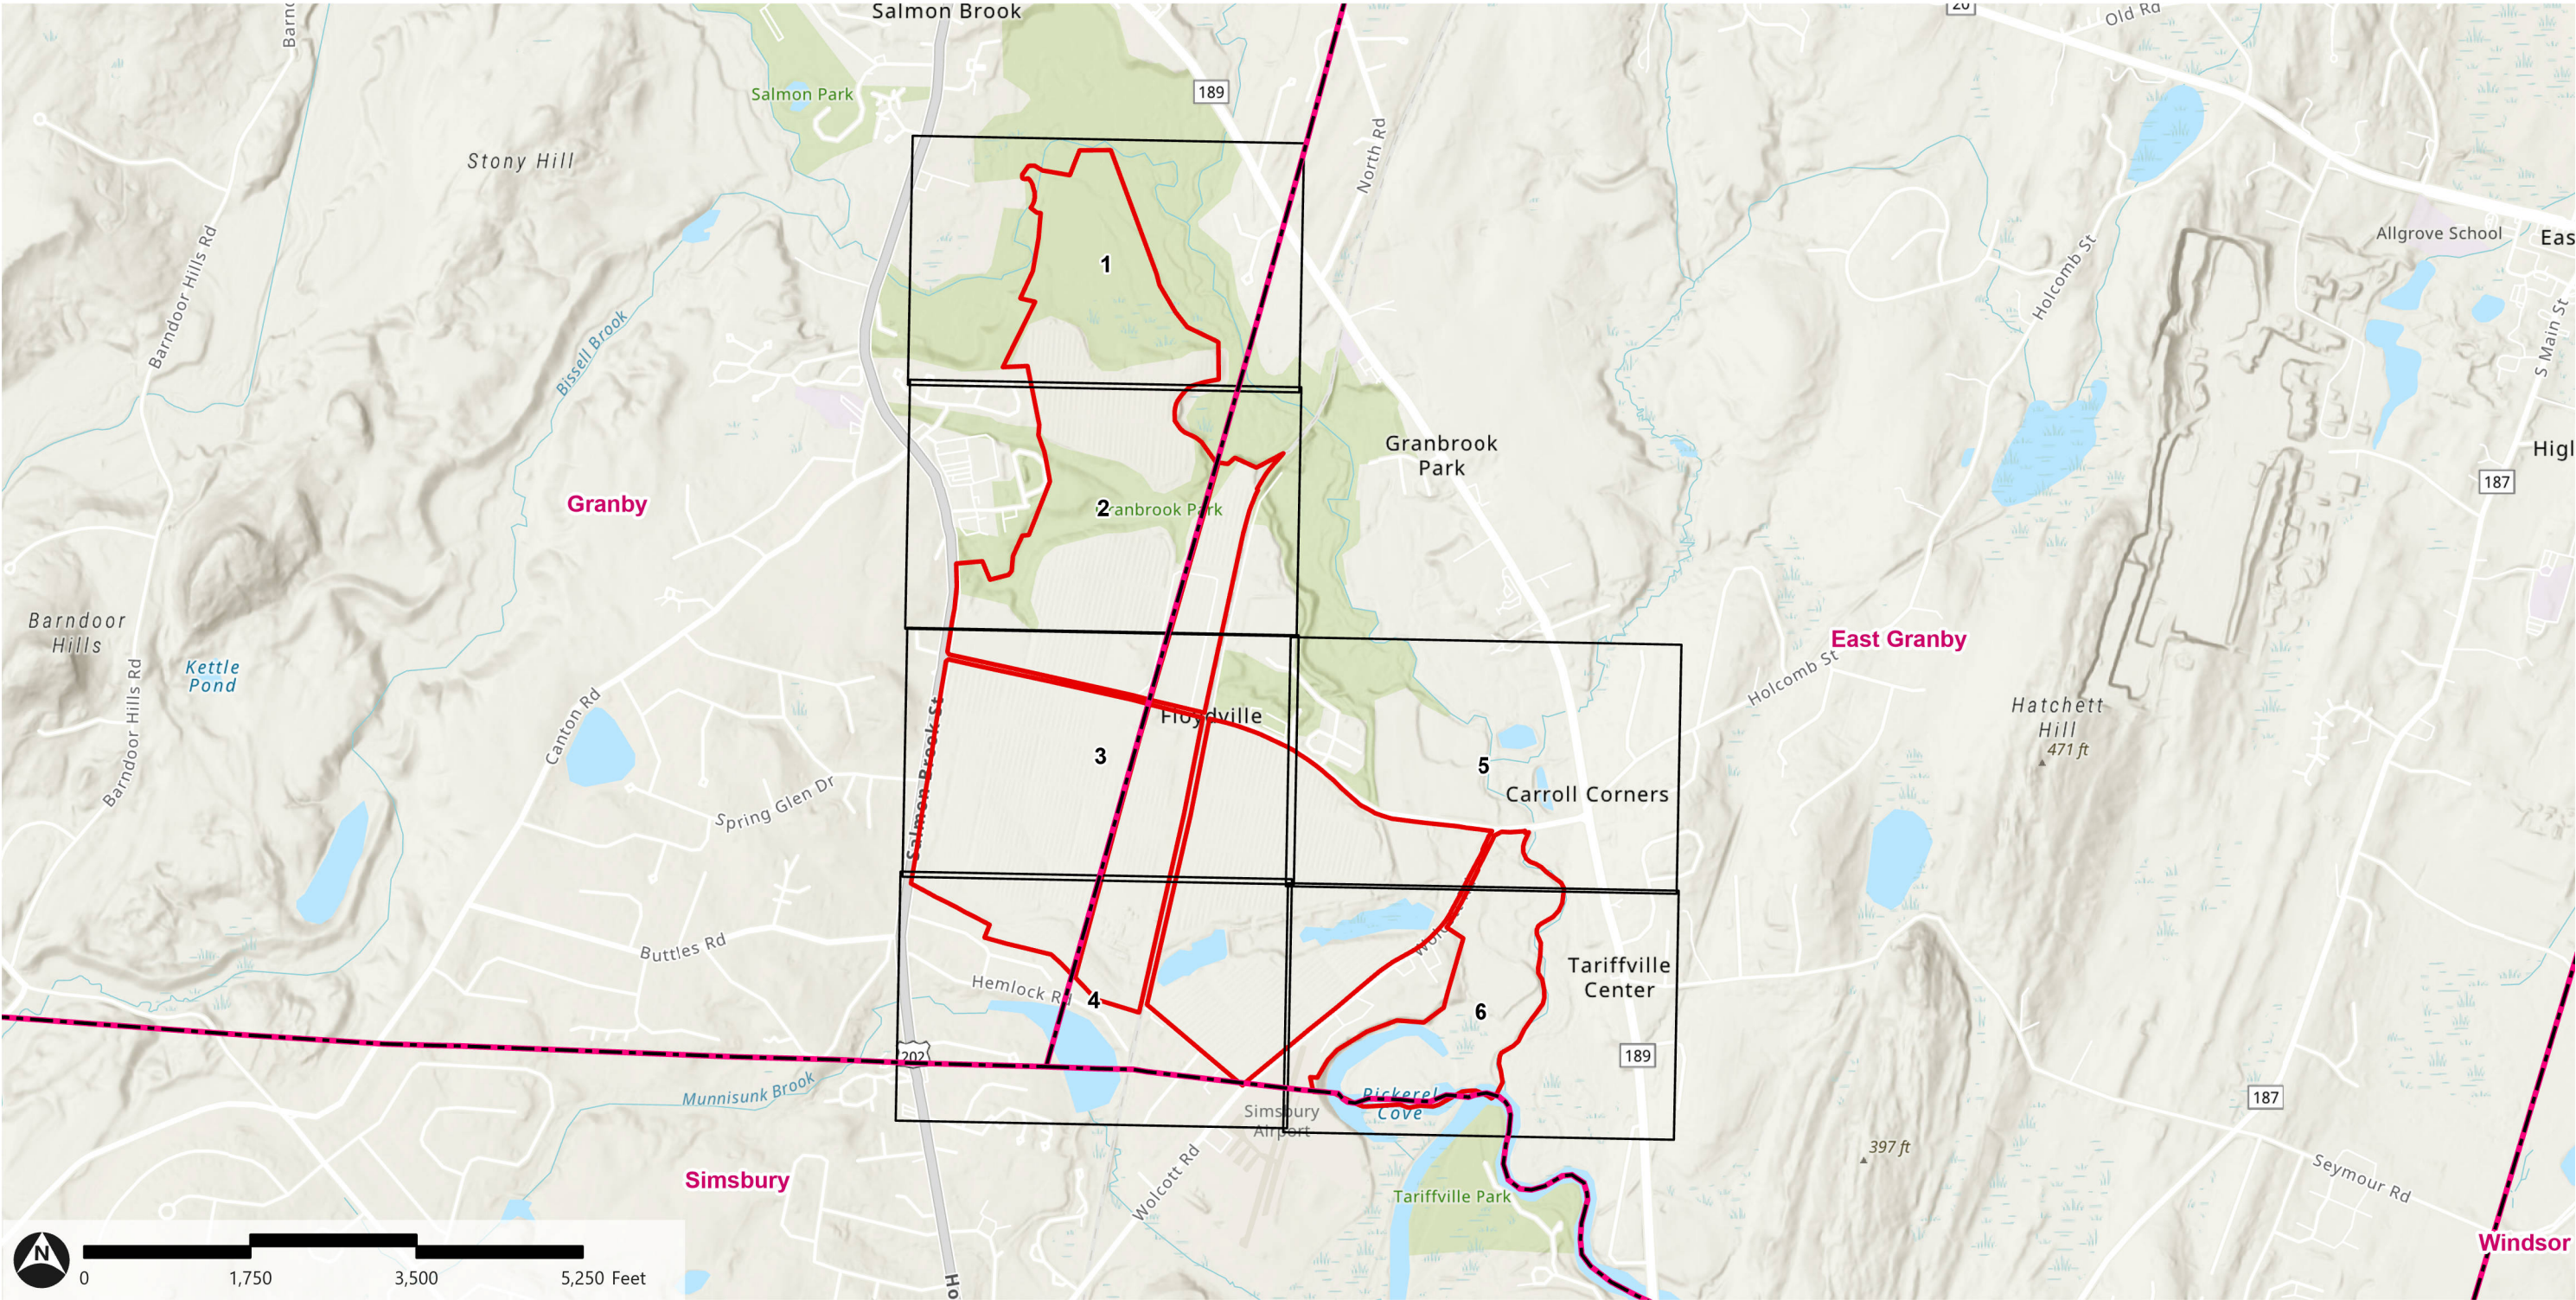


- Project Area
- Page Index
- Town Boundary

Figure 1: Proposed Project Layout

Broadleaf Solar | Granby, East Granby, Simsbury, CT


May 2, 2024

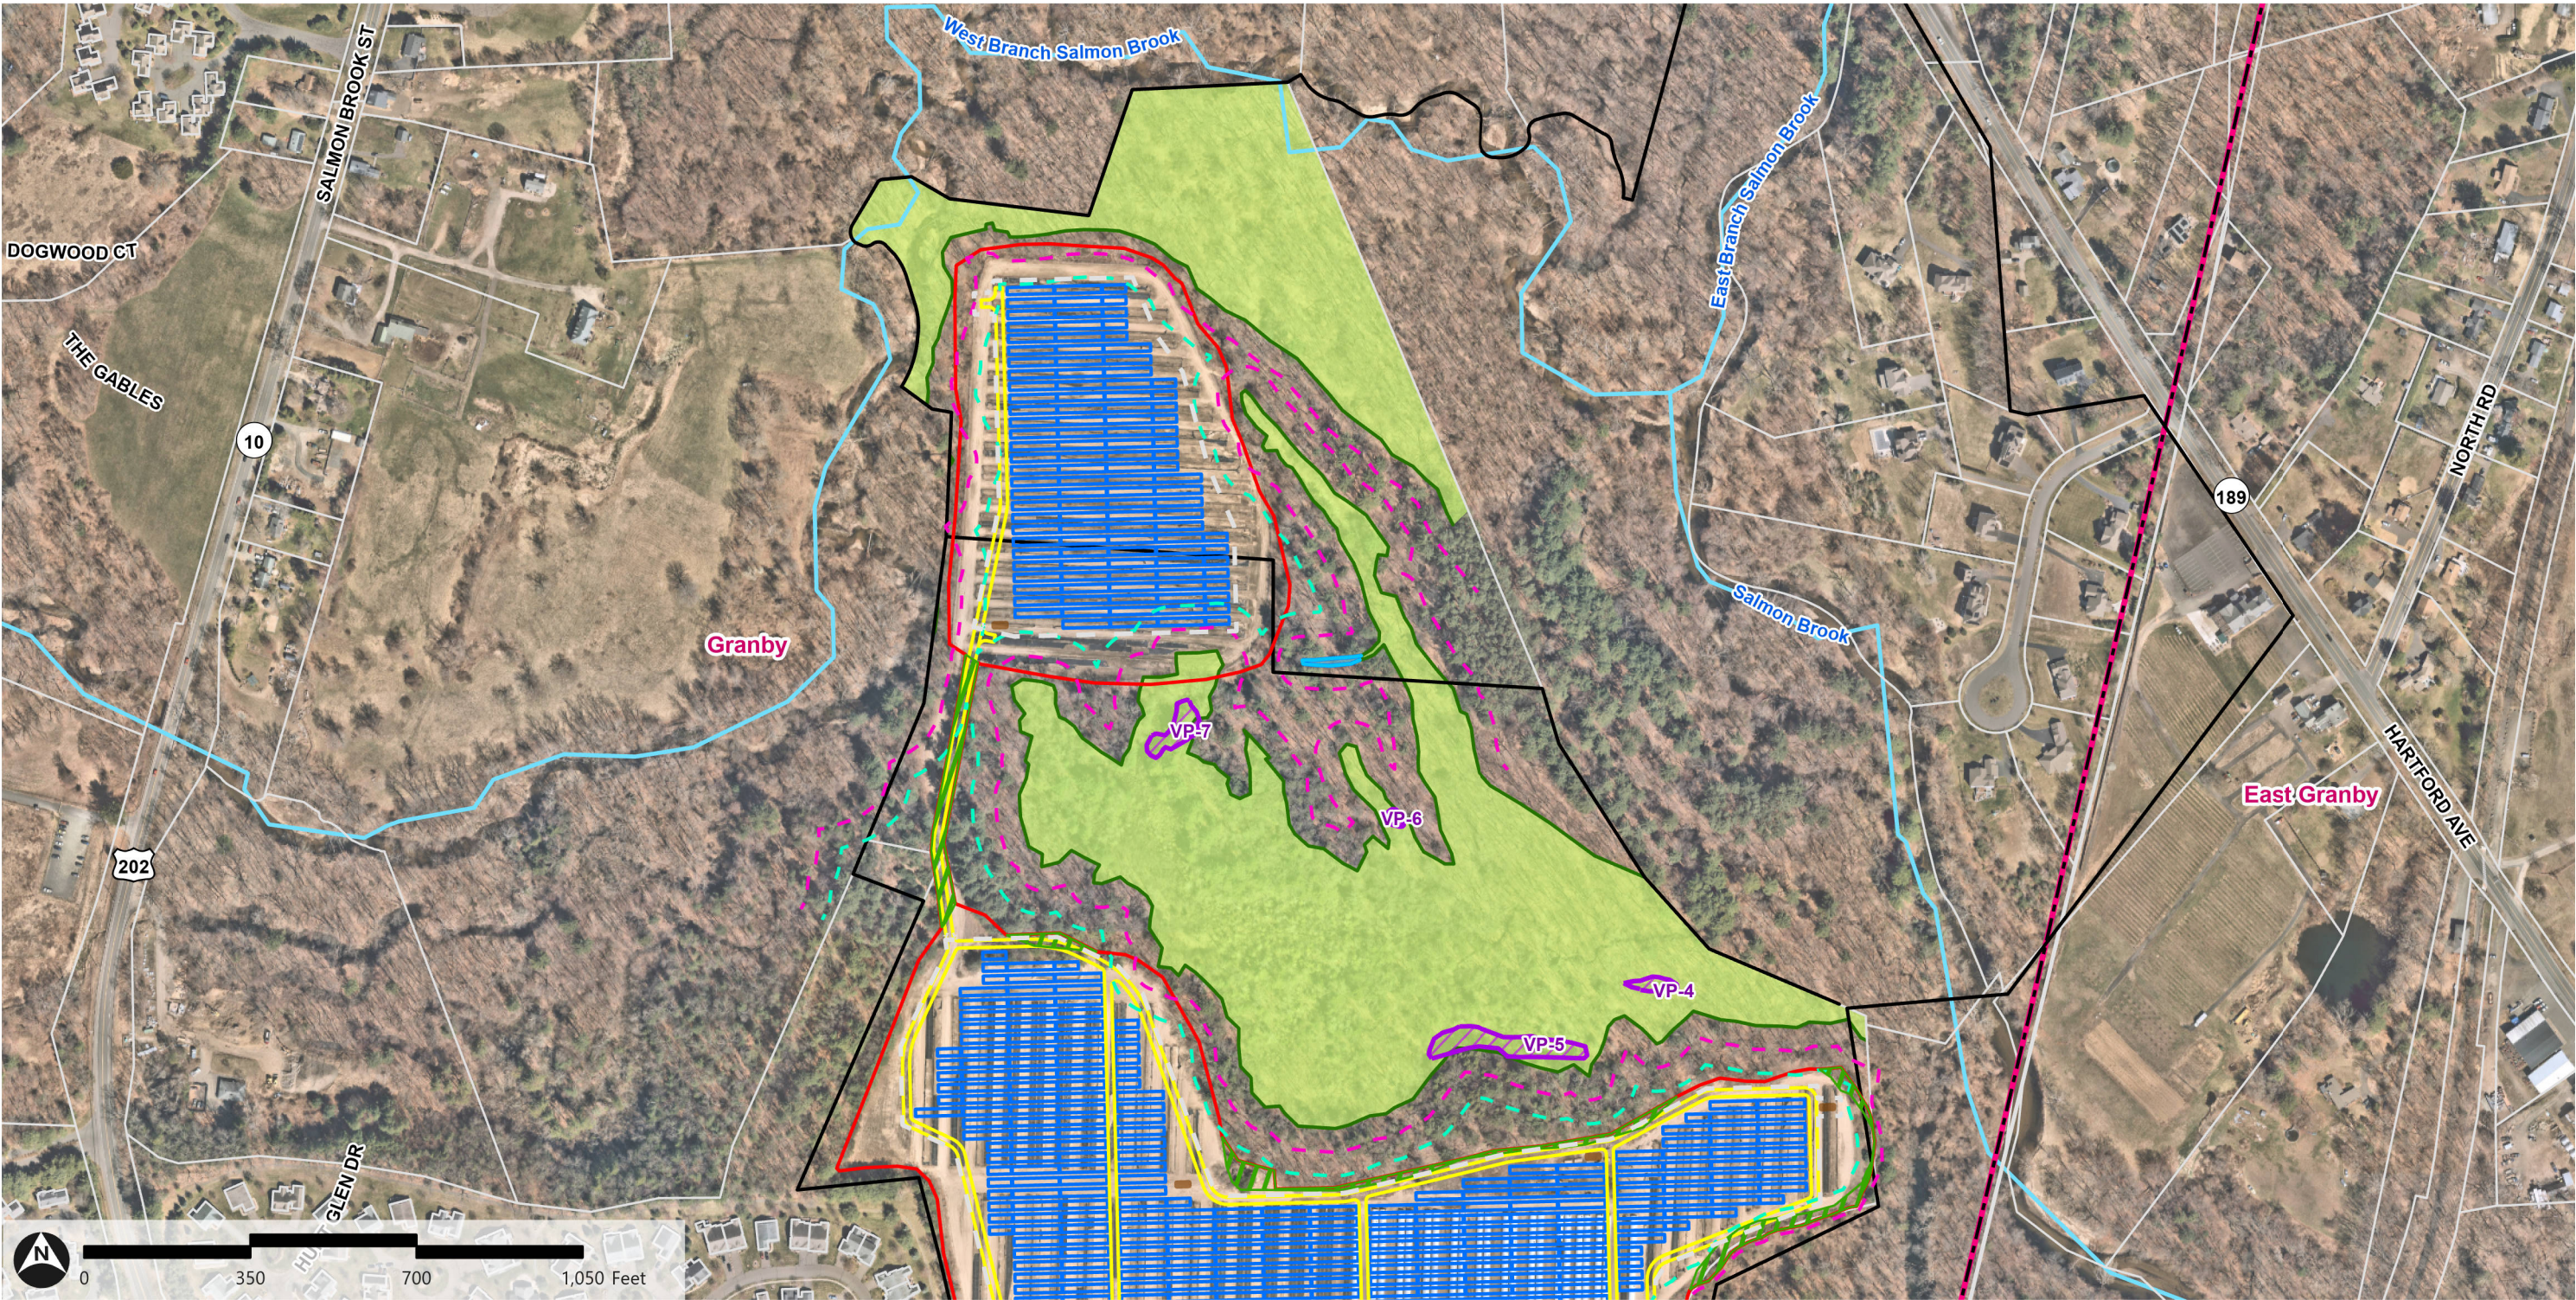

- | | | | | | |
|-------------------------|----------------------|------------------------|-------------------------------------|-------------------------------------|-----------------|
| Property Boundary | Stream Centerline | Equipment Pad | Delineated Intermittent Watercourse | NHD Watercourse (not delineated) | Town Boundary |
| Limit of Work | 50' Wetland Setback | Proposed Tree Clearing | Delineated Wetland Edge | Confirmed Vernal Pool Edge | Parcel Boundary |
| Solar Panels | 100' Wetland Setback | | Delineated Wetland Area | Confirmed Vernal Pool Resource Area | |
| Access Road | Proposed Fence | | Intermittent Watercourse Channel | | |
| Potential Town Carveout | | | | | |

Figure 1: Proposed Project Layout

Broadleaf Solar | Granby, East Granby, Simsbury, CT

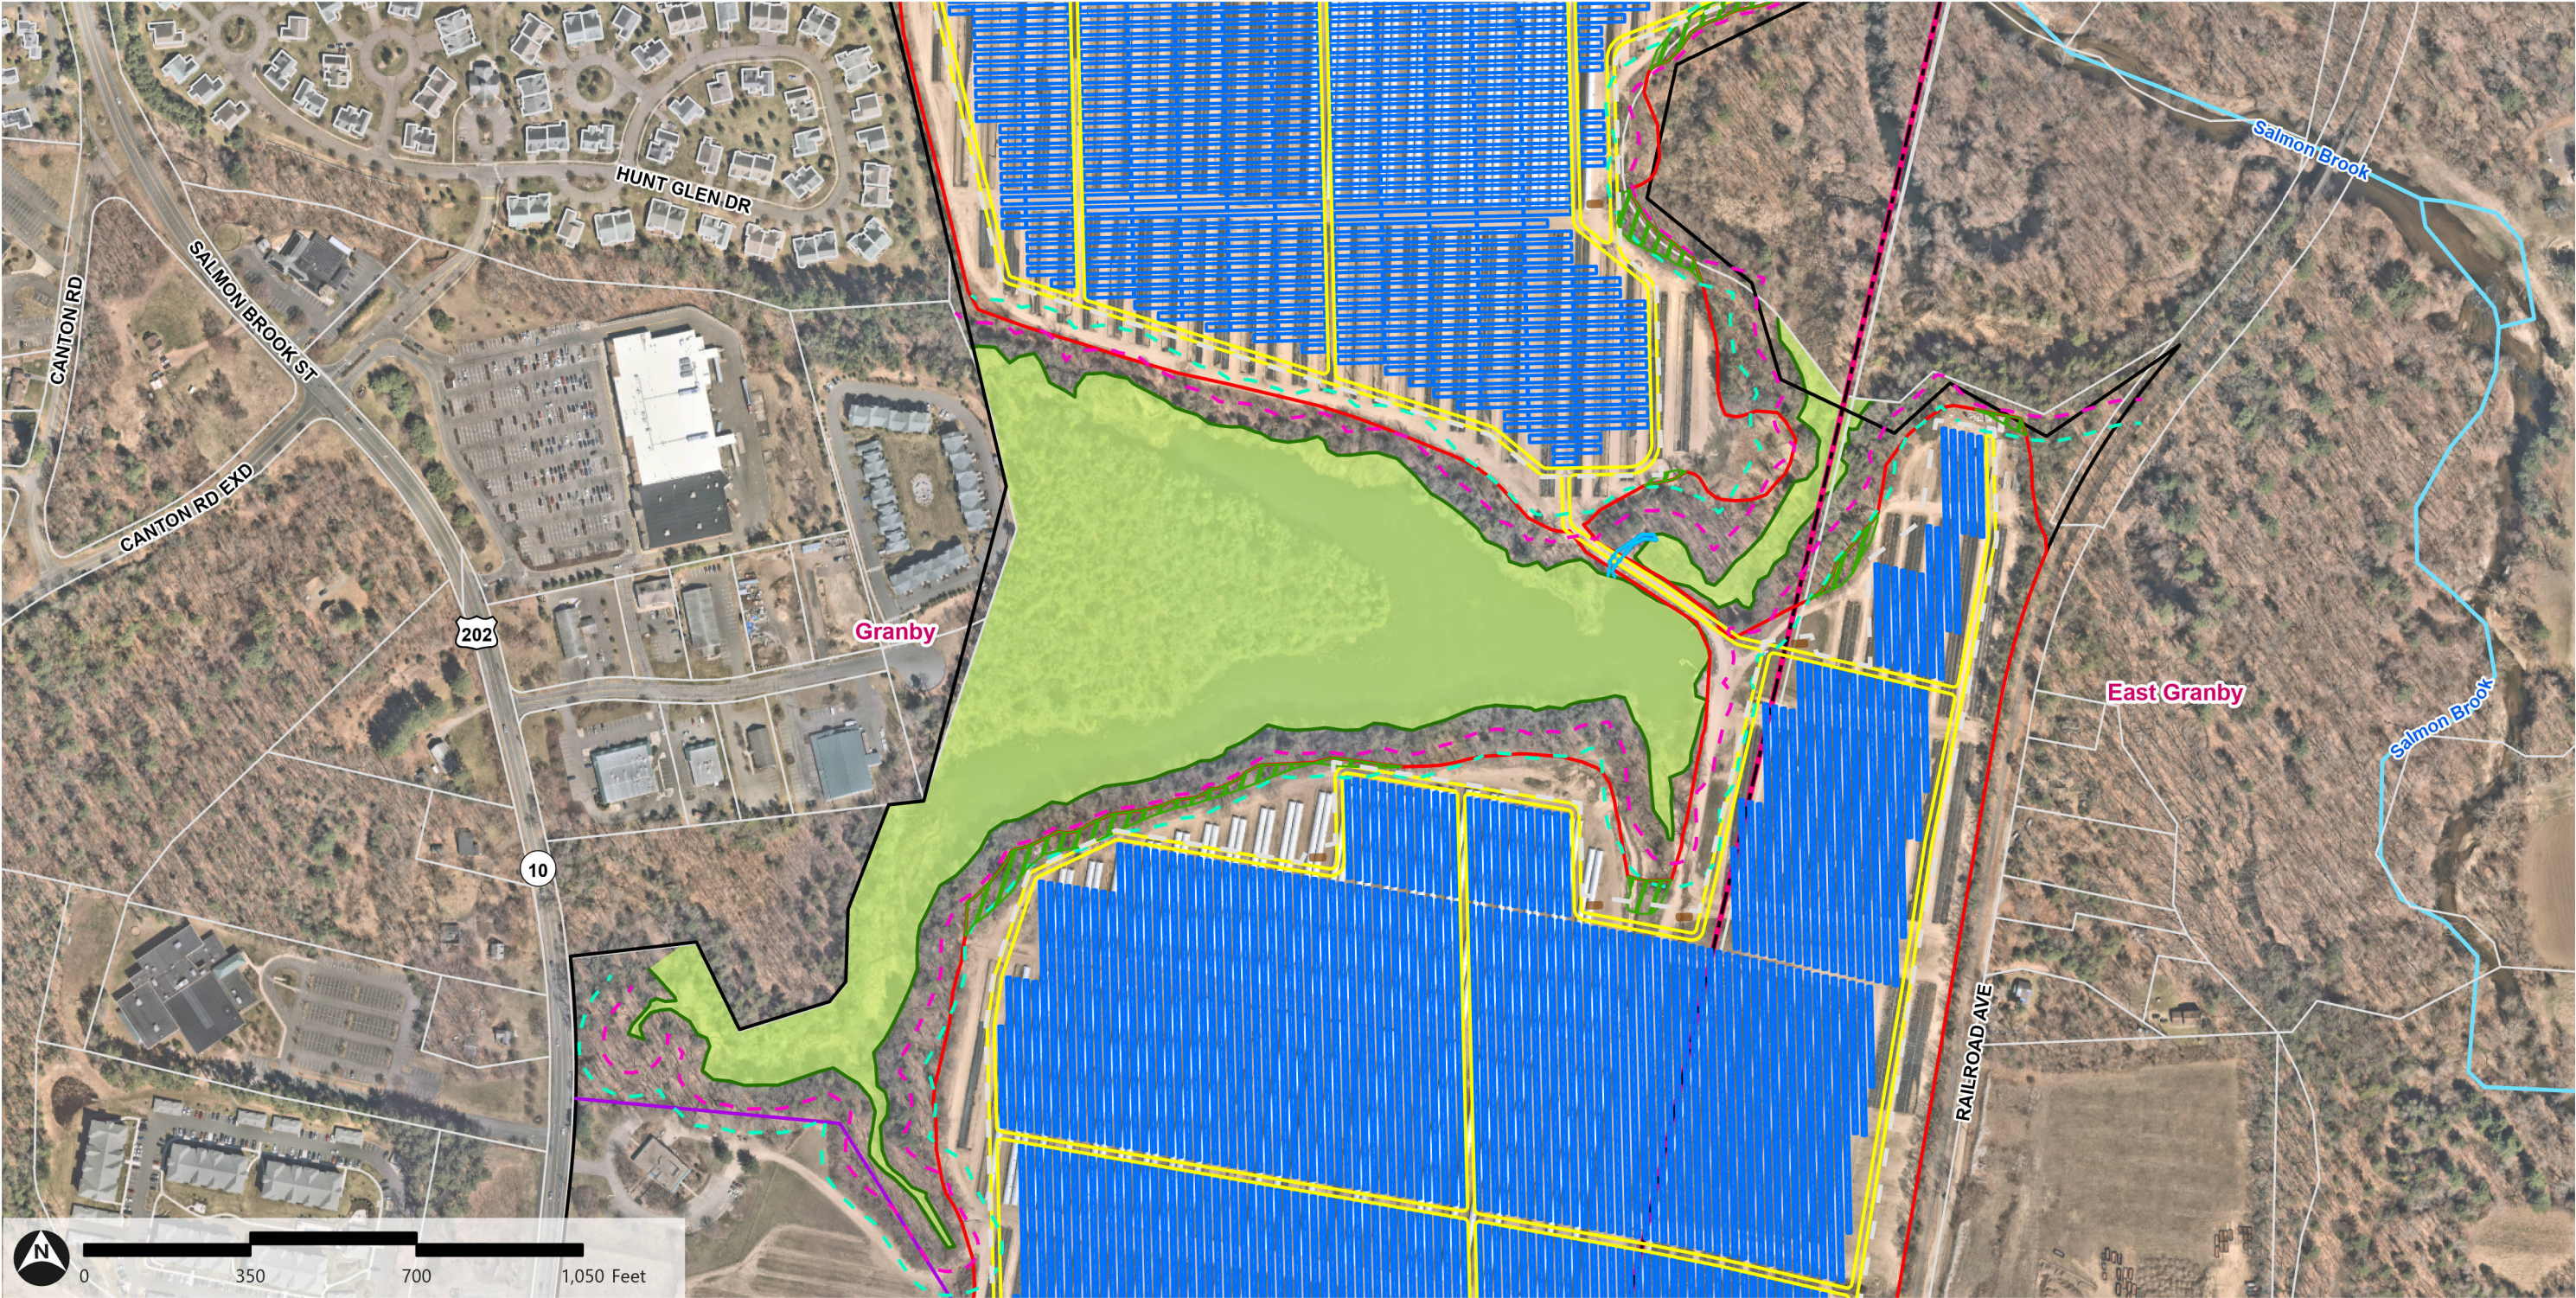

- | | | | | | |
|-------------------------|----------------------|------------------------|-------------------------------------|-------------------------------------|-----------------|
| Property Boundary | Stream Centerline | Equipment Pad | Delineated Intermittent Watercourse | NHD Watercourse (not delineated) | Town Boundary |
| Limit of Work | 50' Wetland Setback | Proposed Tree Clearing | Delineated Wetland Edge | Confirmed Vernal Pool Edge | Parcel Boundary |
| Solar Panels | 100' Wetland Setback | | Delineated Wetland Area | Confirmed Vernal Pool Resource Area | |
| Access Road | Proposed Fence | | Intermittent Watercourse Channel | | |
| Potential Town Carveout | | | | | |

Figure 1: Proposed Project Layout

Broadleaf Solar | Granby, East Granby, Simsbury, CT

May 2, 2024




- | | | | | | |
|---------------------------|------------------------|------------------------|---------------------------------------|---------------------------------------|-----------------|
| — Property Boundary | — Stream Centerline | Equipment Pad | — Delineated Intermittent Watercourse | — NHD Watercourse (not delineated) | Town Boundary |
| — Limit of Work | — 50' Wetland Setback | Proposed Tree Clearing | — Delineated Wetland Edge | — Confirmed Vernal Pool Edge | Parcel Boundary |
| — Solar Panels | — 100' Wetland Setback | | — Delineated Wetland Area | — Confirmed Vernal Pool Resource Area | |
| — Access Road | — Proposed Fence | | — Intermittent Watercourse Channel | | |
| — Potential Town Carveout | | | | | |

Source: CT DEEP, VHB

Figure 1: Proposed Project Layout


Broadleaf Solar | Granby, East Granby, Simsbury, CT

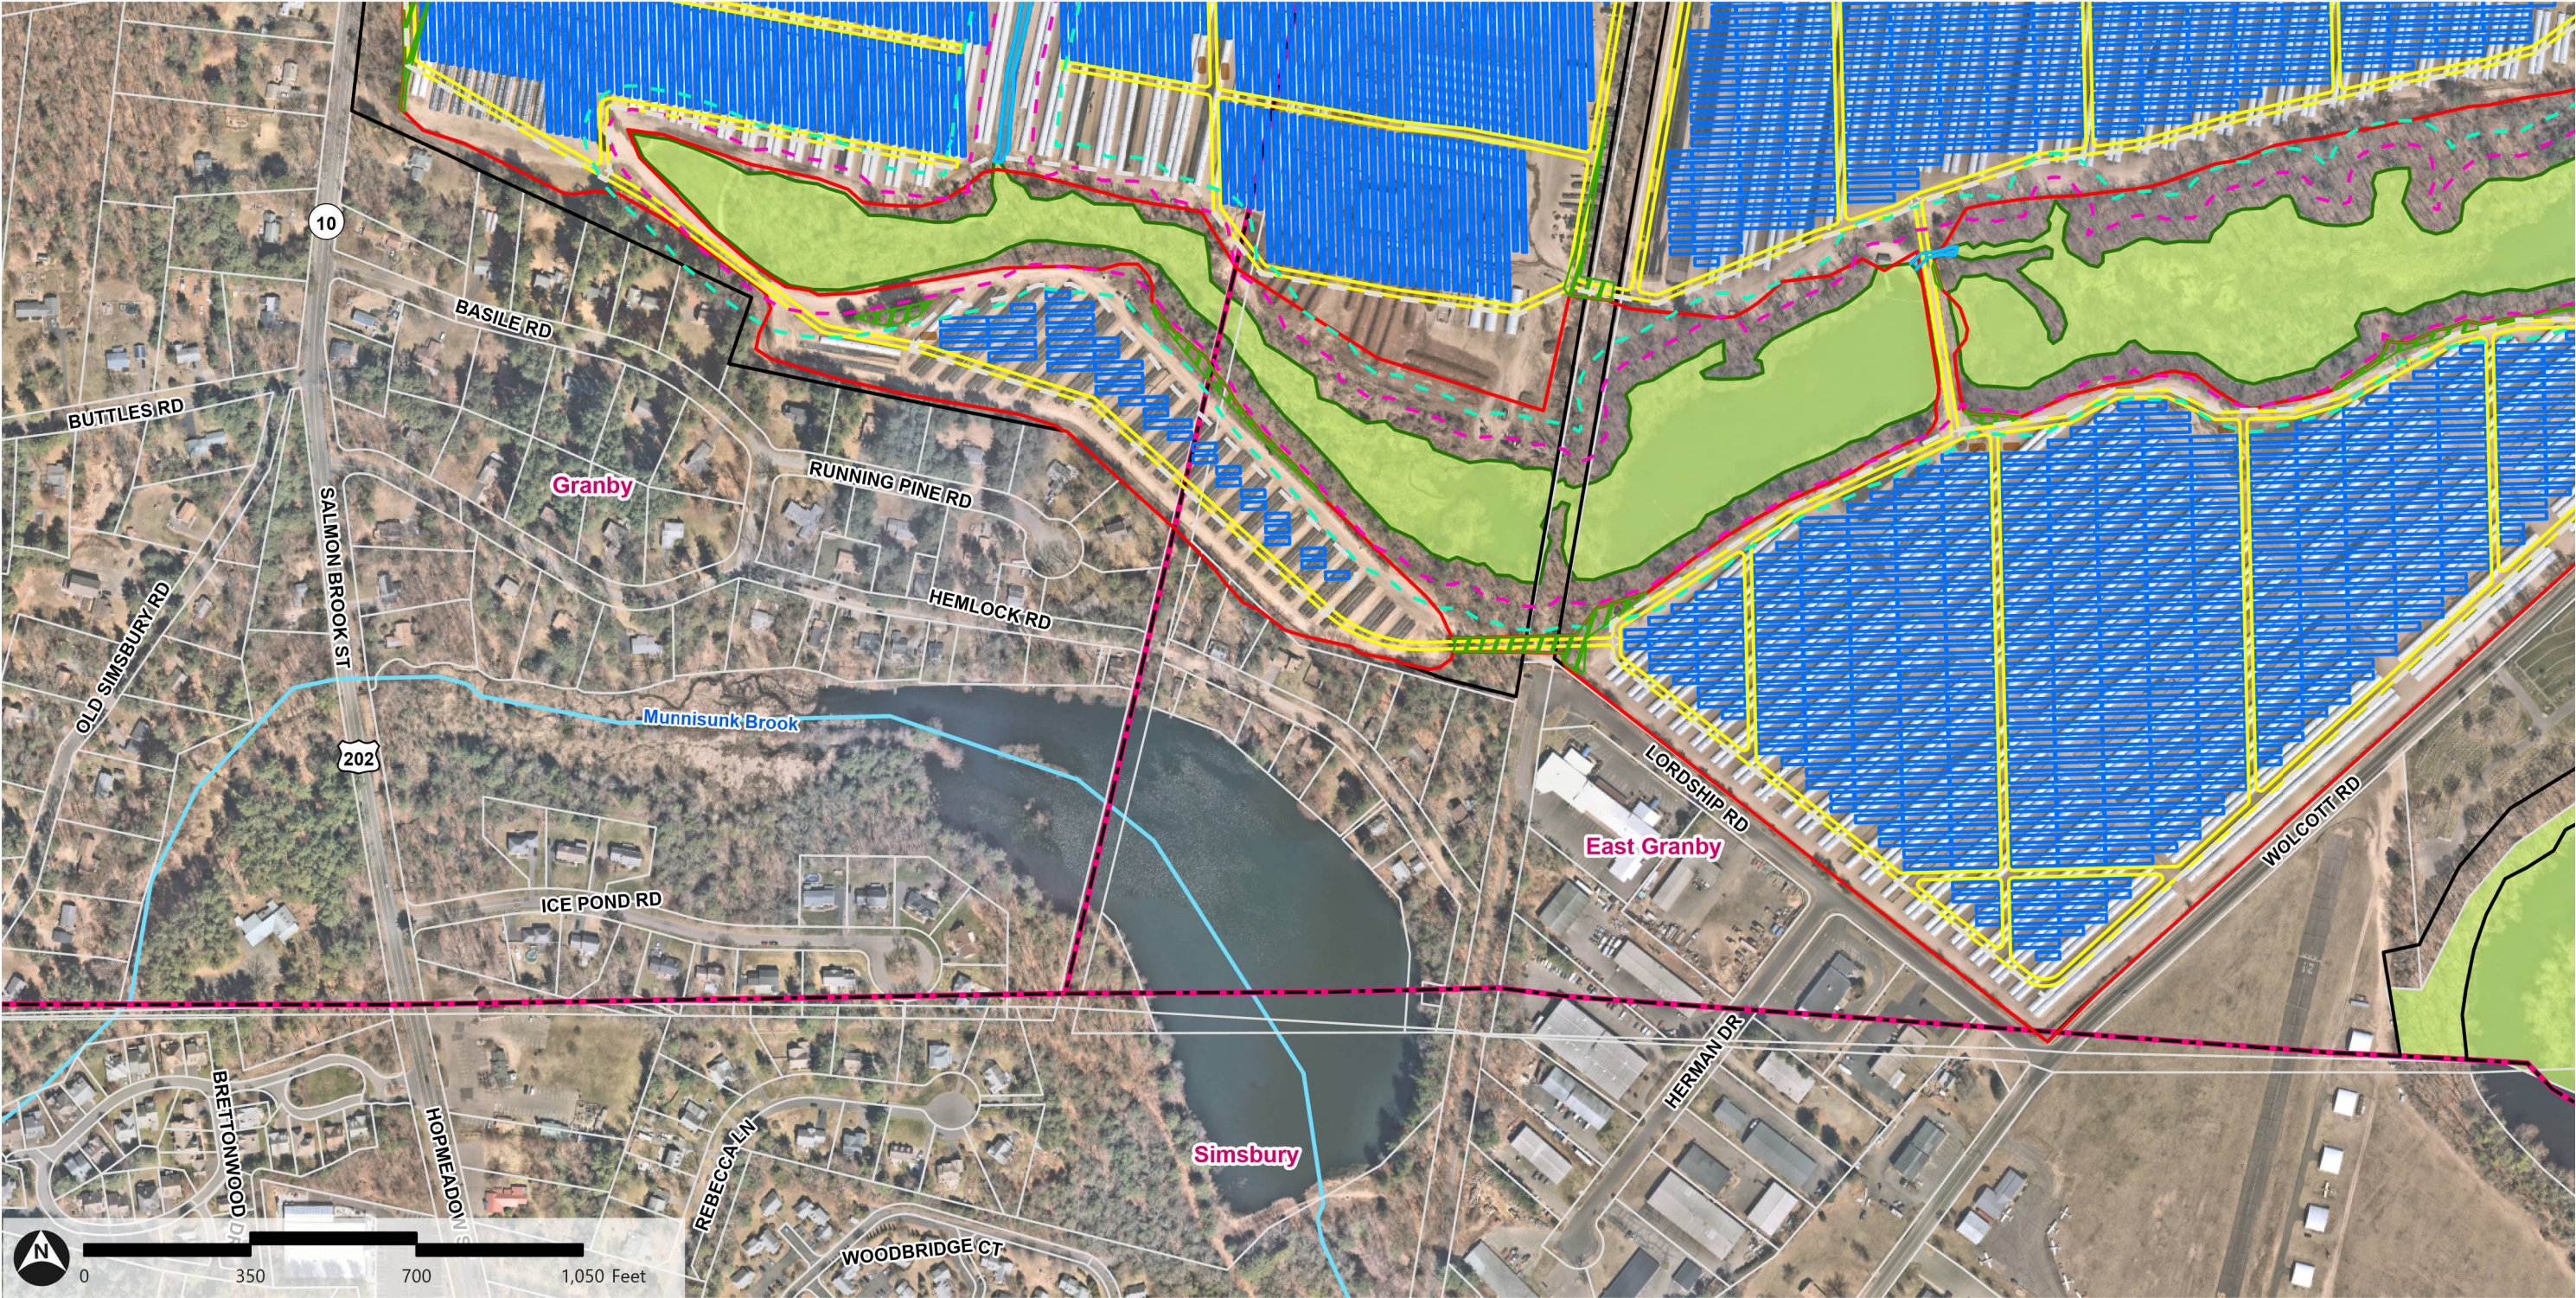

- | | | | | | |
|-------------------------|----------------------|------------------------|-------------------------------------|-------------------------------------|-----------------|
| Property Boundary | Stream Centerline | Equipment Pad | Delineated Intermittent Watercourse | NHD Watercourse (not delineated) | Town Boundary |
| Limit of Work | 50' Wetland Setback | Proposed Tree Clearing | Delineated Wetland Edge | Confirmed Vernal Pool Edge | Parcel Boundary |
| Solar Panels | 100' Wetland Setback | | Delineated Wetland Area | Confirmed Vernal Pool Resource Area | |
| Access Road | Proposed Fence | | Intermittent Watercourse Channel | | |
| Potential Town Carveout | | | | | |

Figure 1: Proposed Project Layout

Broadleaf Solar | Granby, East Granby, Simsbury, CT

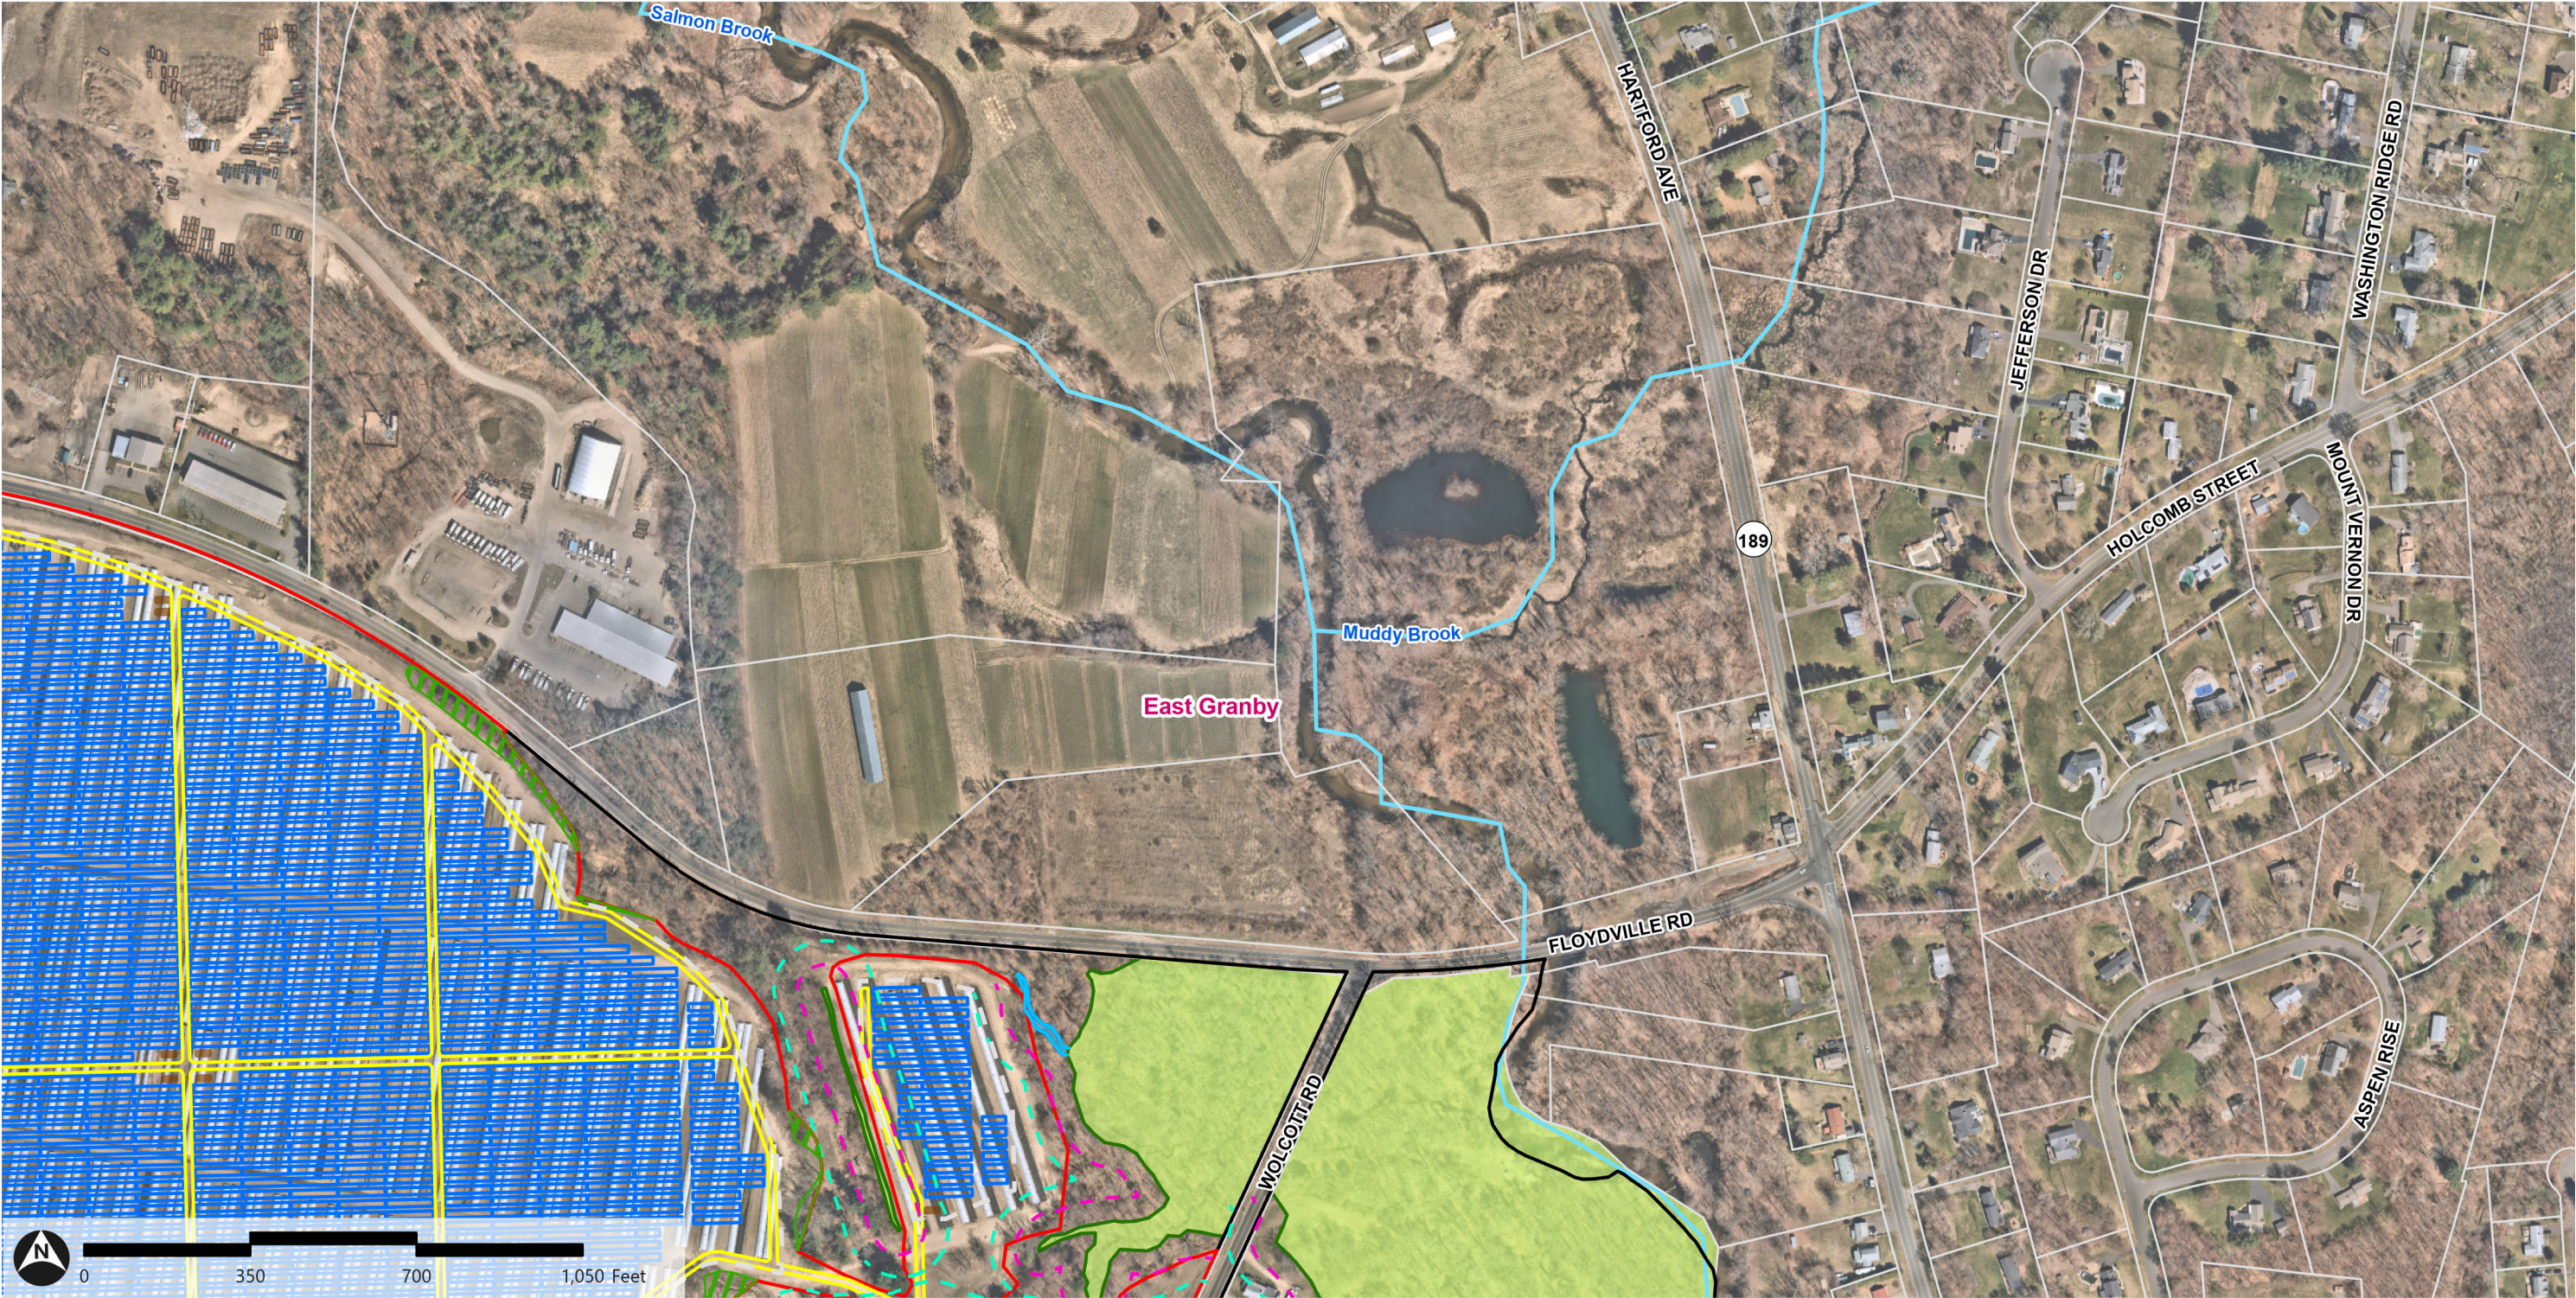


- | | | | | | |
|-------------------------|----------------------|------------------------|-------------------------------------|-------------------------------------|-----------------|
| Property Boundary | Stream Centerline | Equipment Pad | Delineated Intermittent Watercourse | NHD Watercourse (not delineated) | Town Boundary |
| Limit of Work | 50' Wetland Setback | Proposed Tree Clearing | Delineated Wetland Edge | Confirmed Vernal Pool Edge | Parcel Boundary |
| Solar Panels | 100' Wetland Setback | | Delineated Wetland Area | Confirmed Vernal Pool Resource Area | |
| Access Road | Proposed Fence | | Intermittent Watercourse Channel | | |
| Potential Town Carveout | | | | | |

Figure 1: Proposed Project Layout

Broadleaf Solar | Granby, East Granby, Simsbury, CT

May 2, 2024

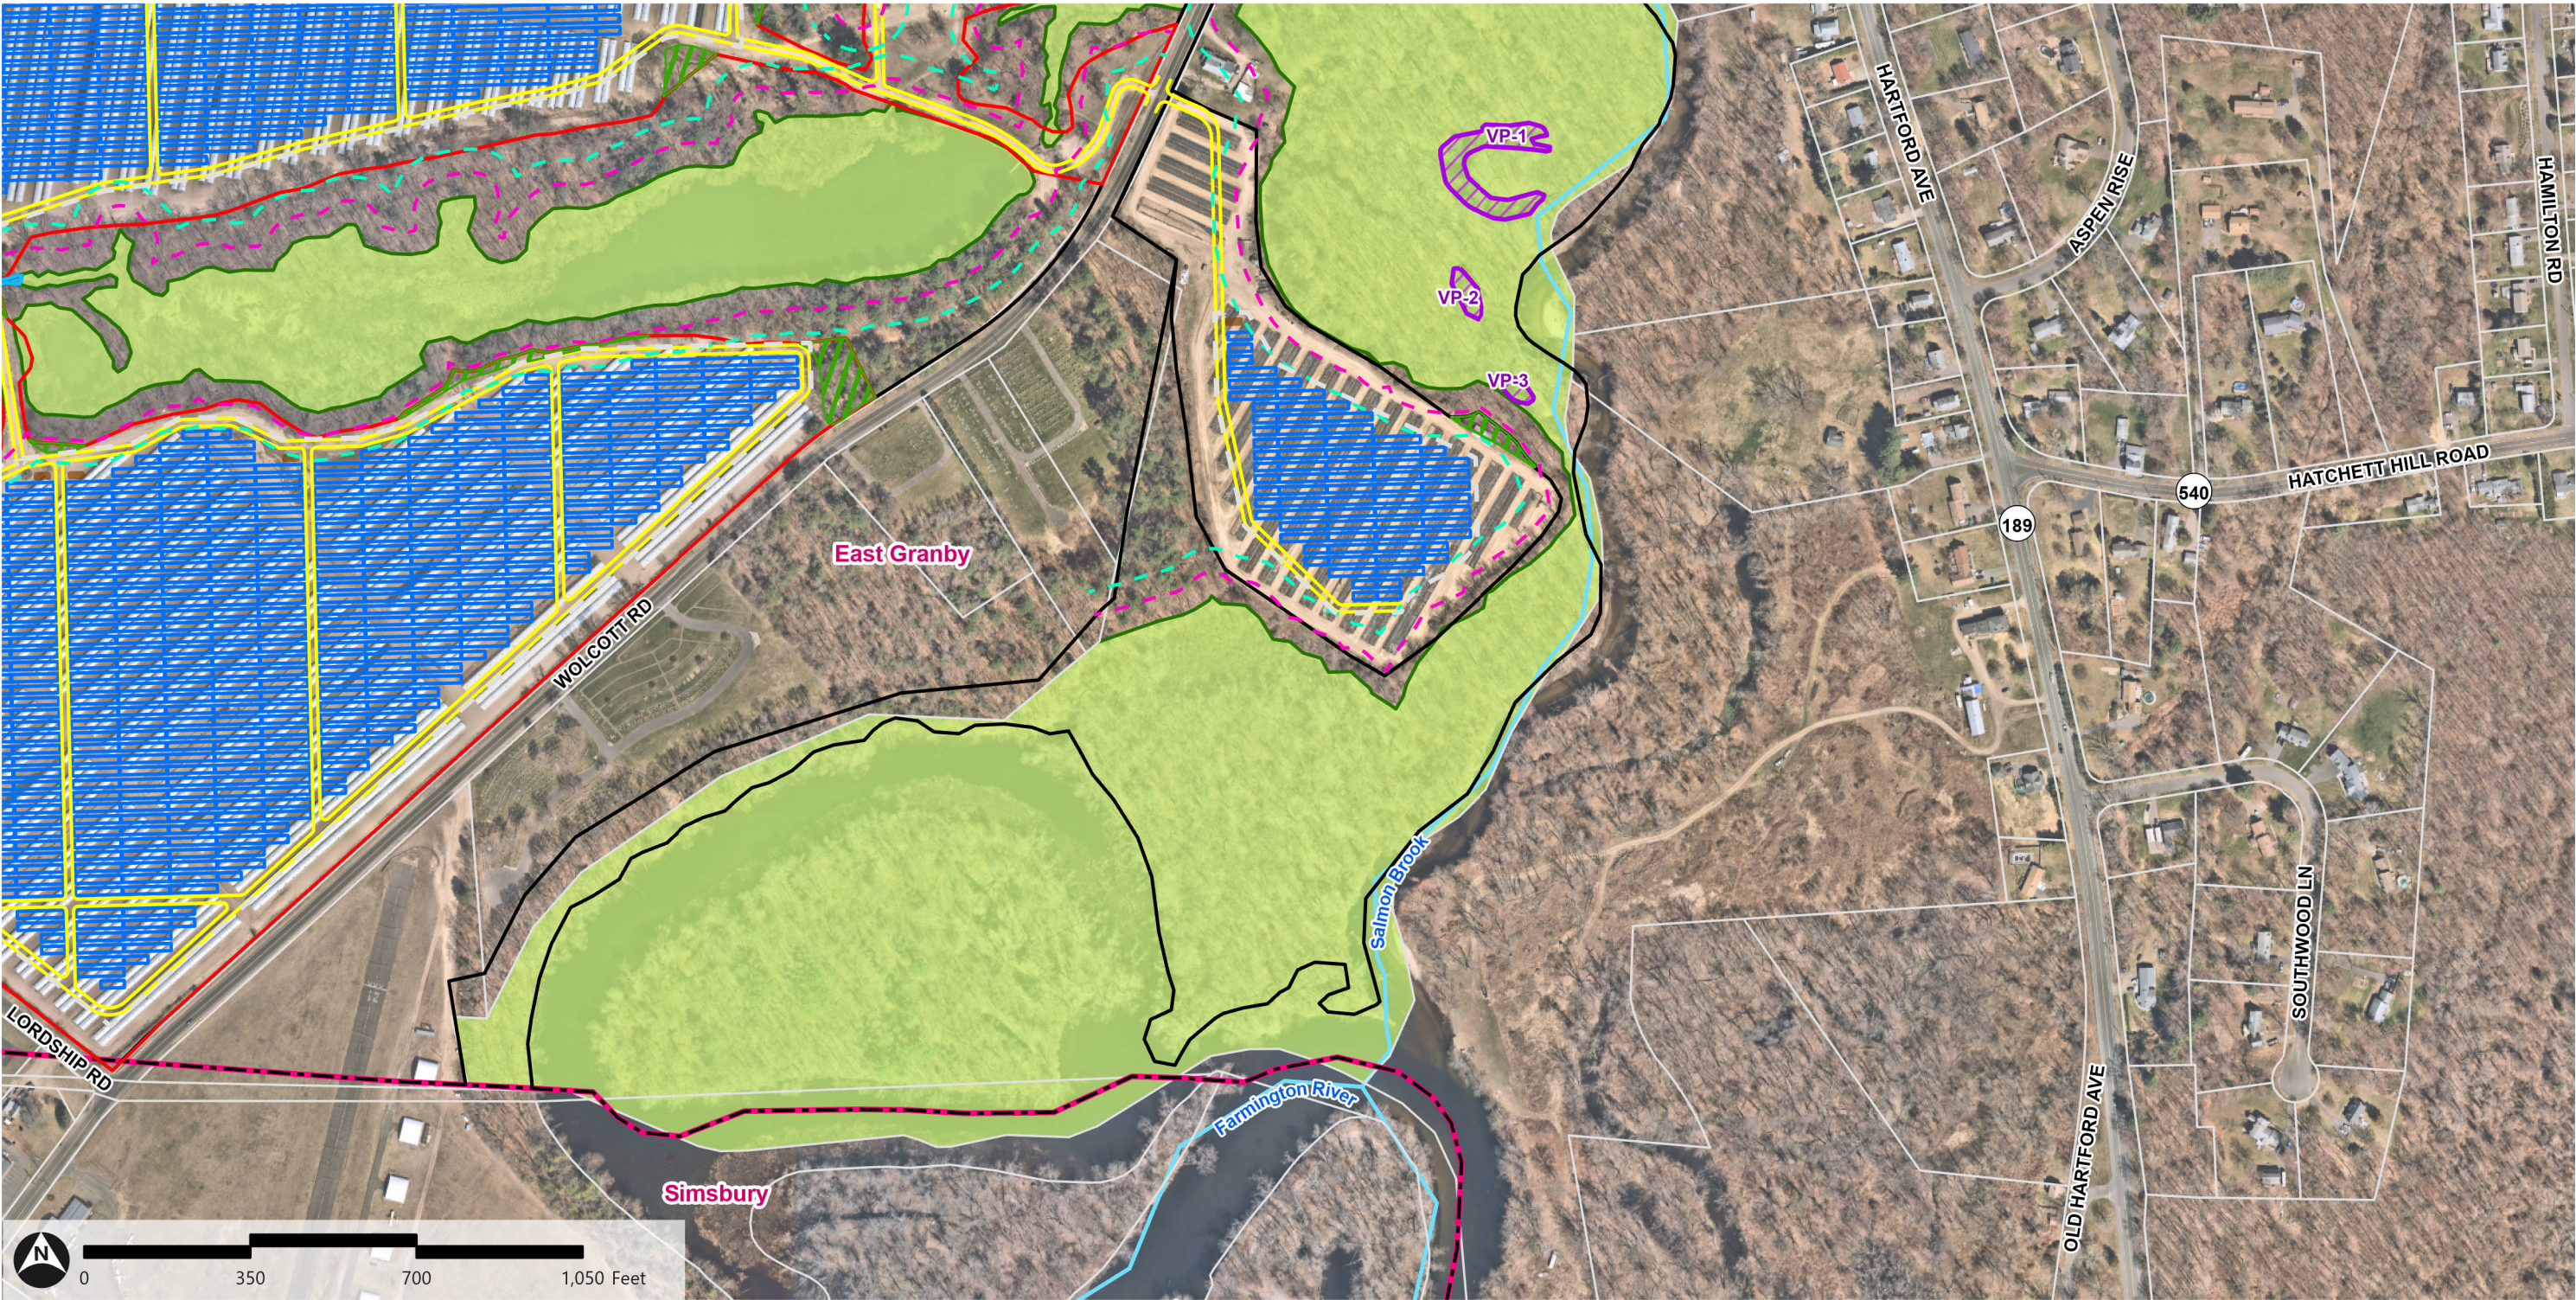

- | | | | | | |
|---------------------------|------------------------|------------------------|---------------------------------------|-------------------------------------|-----------------|
| — Property Boundary | — Stream Centerline | Equipment Pad | — Delineated Intermittent Watercourse | — NHD Watercourse (not delineated) | Town Boundary |
| — Limit of Work | — 50' Wetland Setback | Proposed Tree Clearing | — Delineated Wetland Edge | Confirmed Vernal Pool Edge | Parcel Boundary |
| — Solar Panels | — 100' Wetland Setback | | — Delineated Wetland Area | Confirmed Vernal Pool Resource Area | |
| — Access Road | — Proposed Fence | | — Intermittent Watercourse Channel | | |
| — Potential Town Carveout | | | | | |