


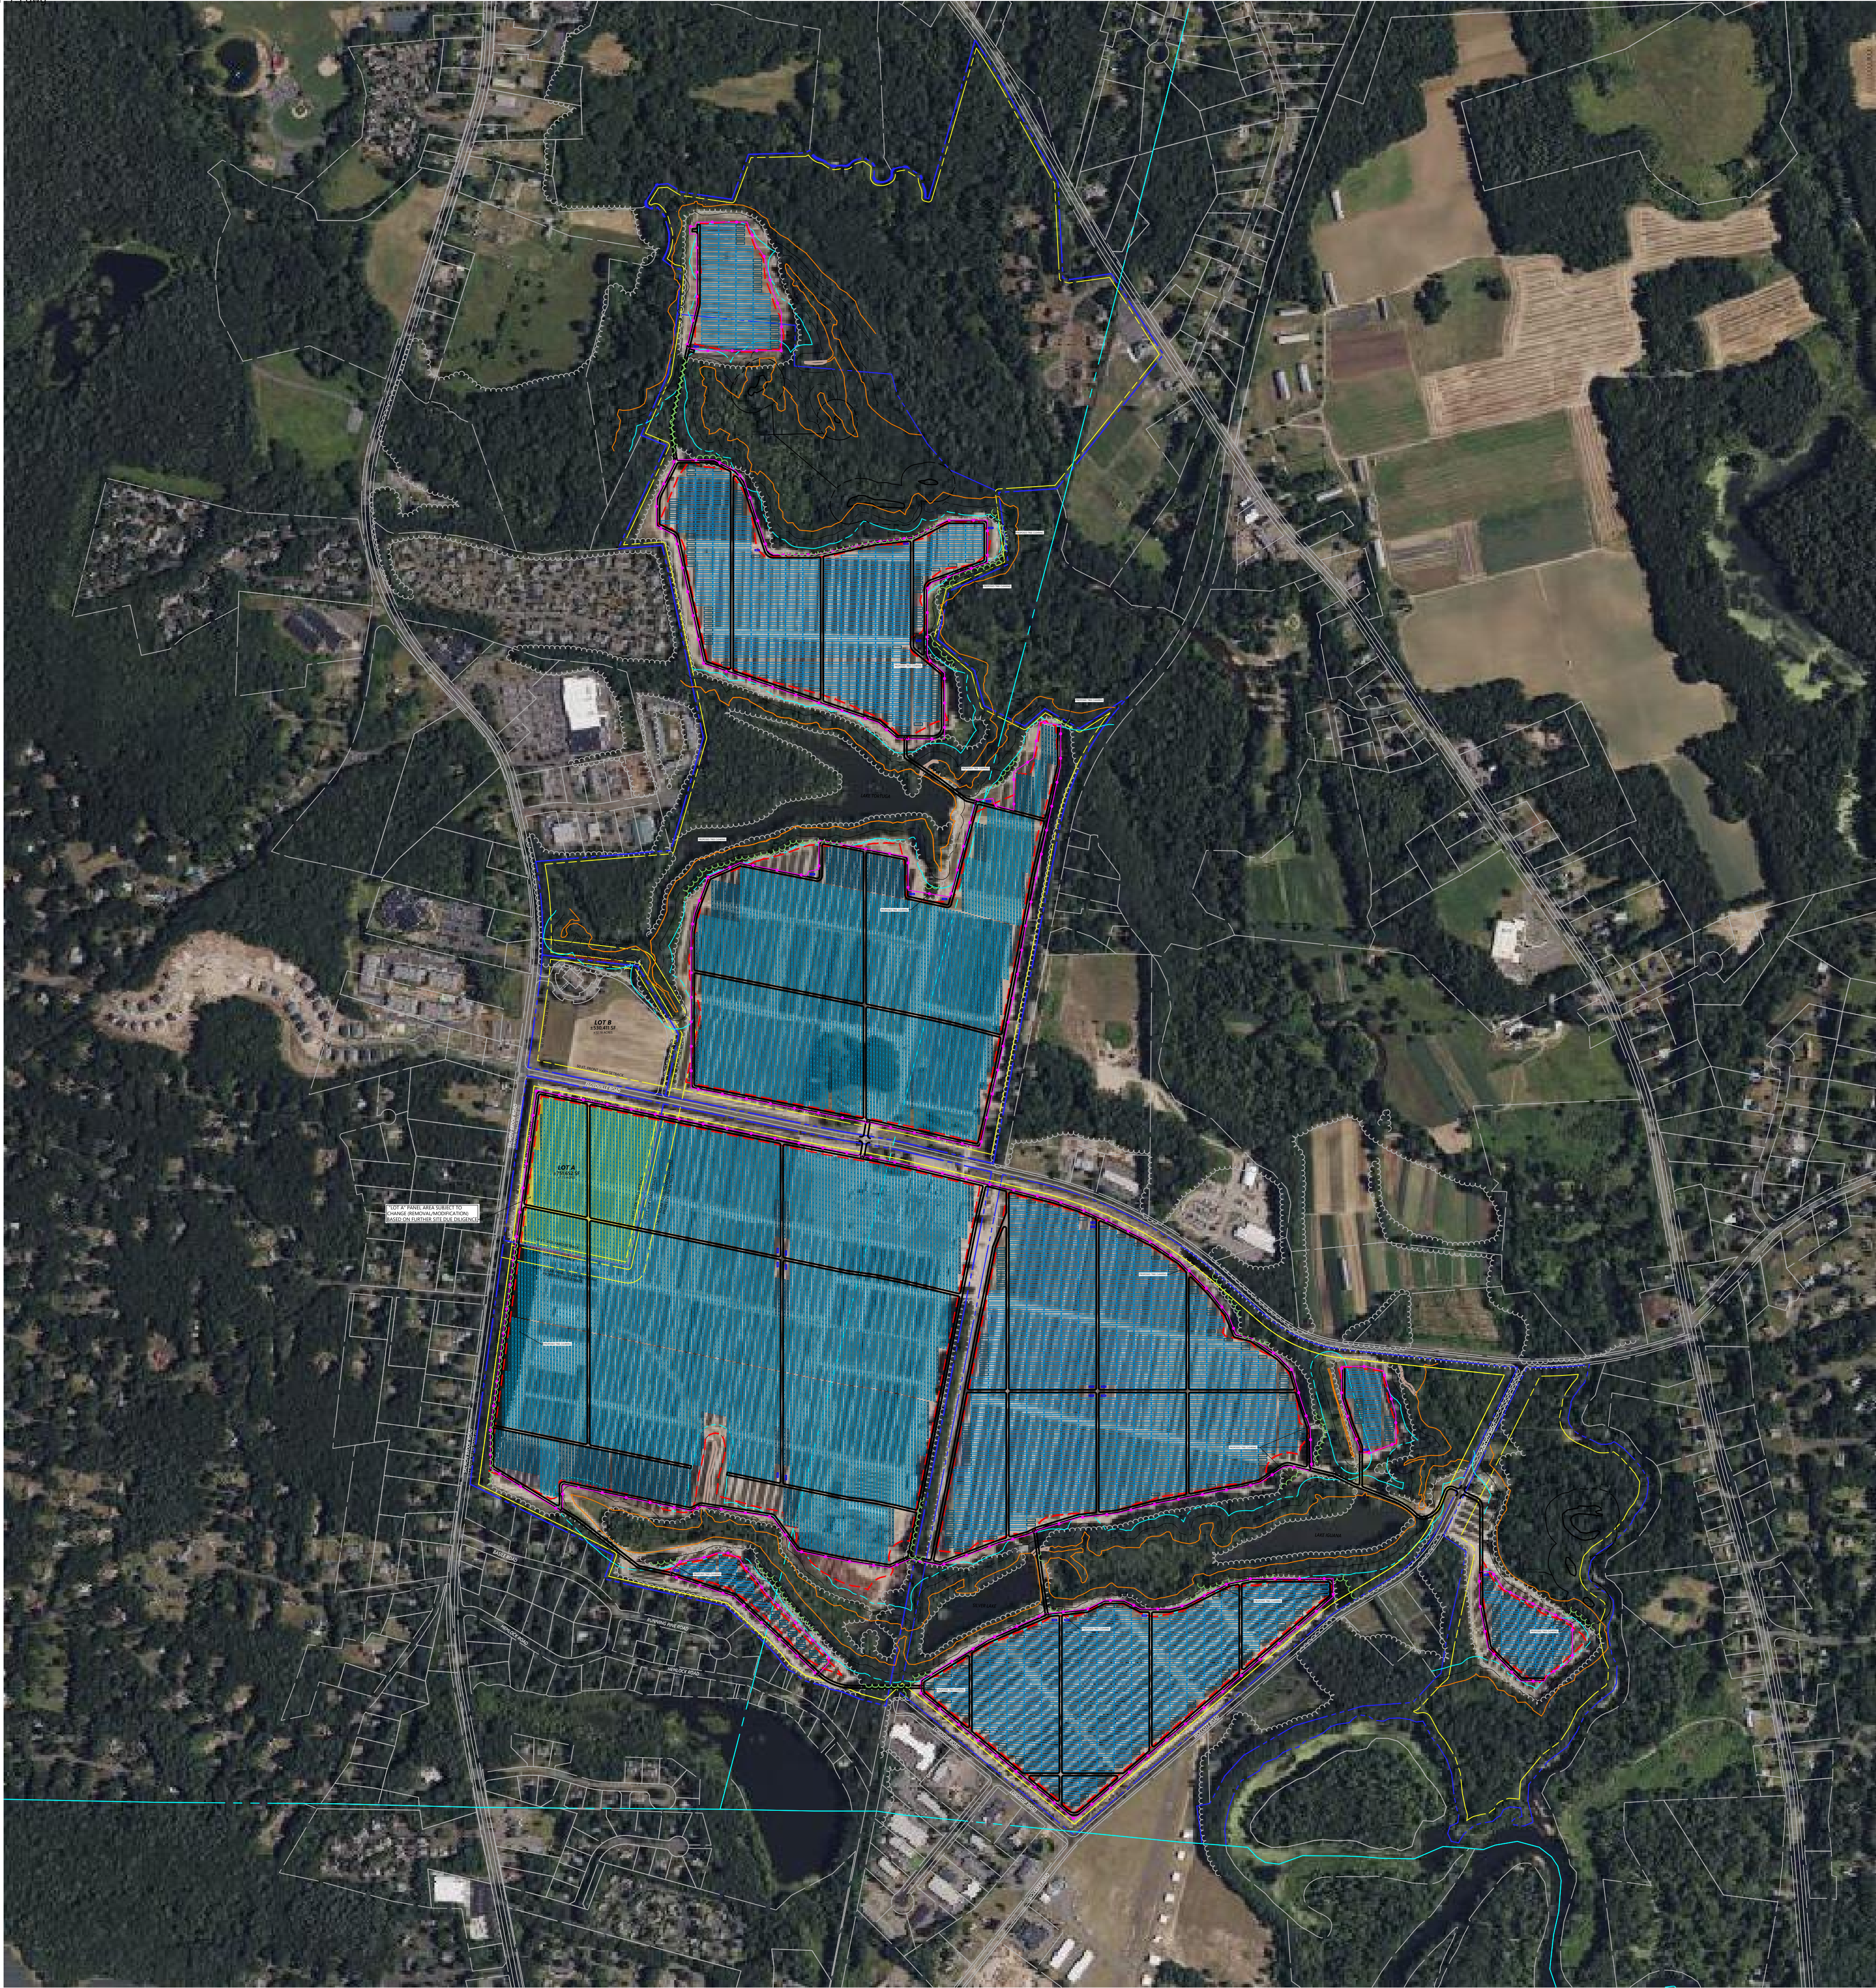



vhb.com

100 Great Meadow Road
Suite 200
Wethersfield, CT 06109
860.807.4300

Notes

TOTAL PANEL COUNT ±212,398
± 119.9 MW-DC
± 100 MW-AC @ 1.2 INVERTER RATIO

PANEL COUNT ±112,398
565 WATT FIXED TILT PANELS ±10' CLEAR
GROUND COVER RATIO ±60.0%

PANEL COUNT ±99,892
565 WATT 1P TRACKER PANELS ±10.8' CLEAR
GROUND COVER RATIO ±42.0%



Broadleaf Solar
Floydville Road
Granby/East Granby, CT

No.	Revision	Date	Appvd.

Designed by	Checked by
AMK	SJK

Issued for	Date
Client Review	January 10, 2024

Not Approved for Construction

Drawing Title

Conceptual Panel Layout

Drawing Number

CP-7.1

Sheet 1 of 1

Project Number
43366.00